


Floor Plan

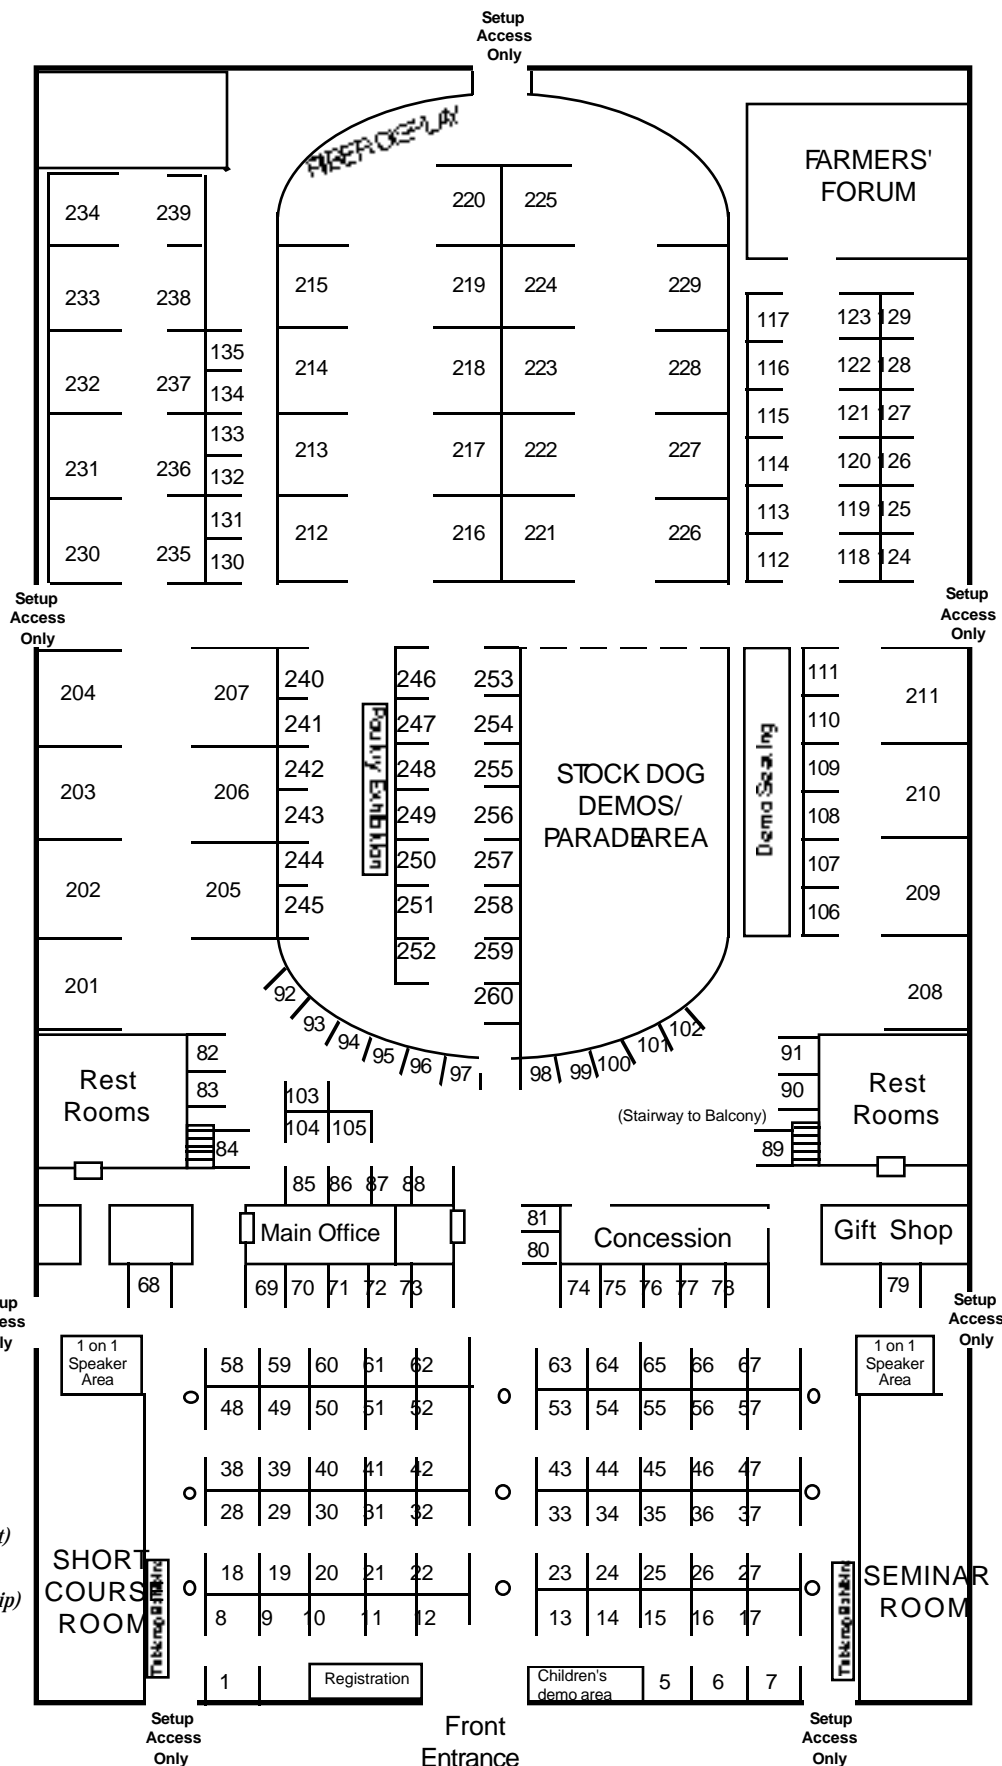

plan is not drawn to scale

Booth	Size (WxD)	Comments
1-135	10' x 8'	concrete floor
201-211	20'x20'	concrete floor (for large equipment)
212-234	20'x20'	dirt floor (for livestock/equipment)
235-239	20' x 8'	dirt floor (for small livestock/equip)
240-260	10'x10'	dirt floor (for ALBC livestock)